


1

**Floor Plan**  
Scale: 1:200

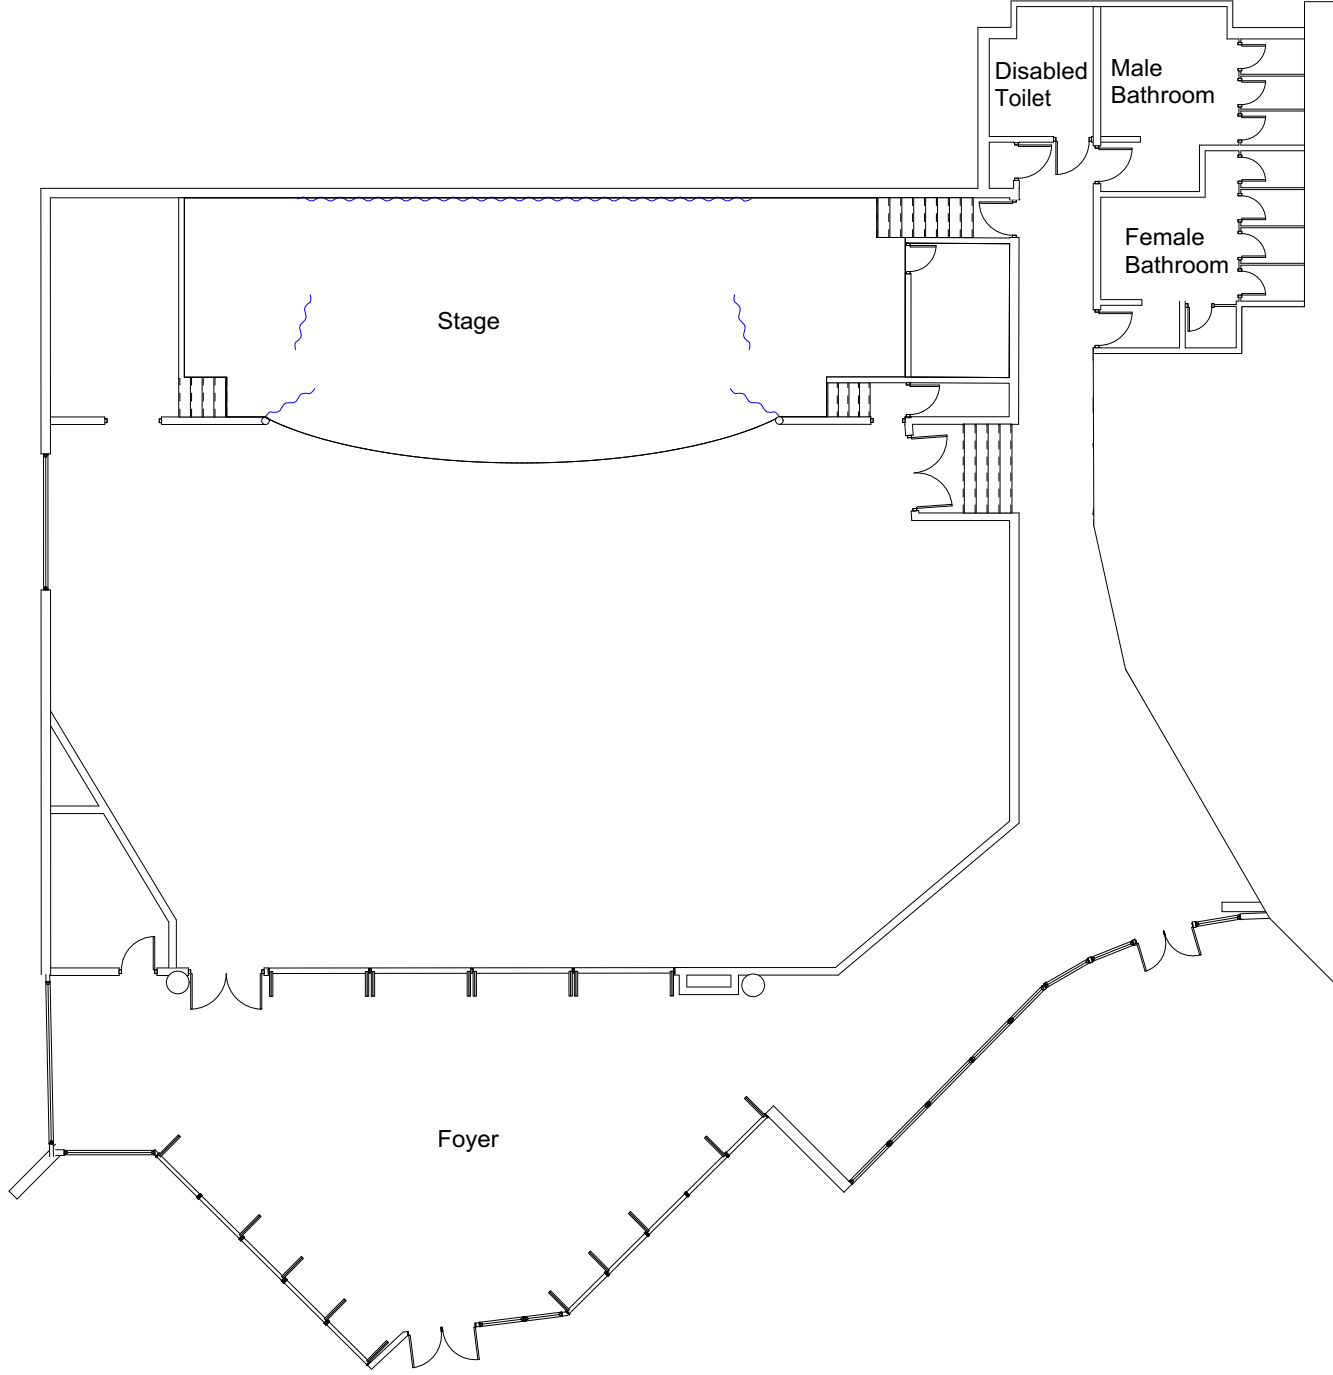

[www.c3venuehire.com](http://www.c3venuehire.com)  
[production.support@c3syd.church](mailto:production.support@c3syd.church)  
[venuehire@c3syd.church](mailto:venuehire@c3syd.church)

Drawn By: NIM  
Scale: 1:200  
Date: 15/9/21

**Theatre Floor Plan**  
**2 Dreadnought Road,**  
**Oxford Falls**