


1

Prayer Chapel Floor Plan
Scale: 1:100

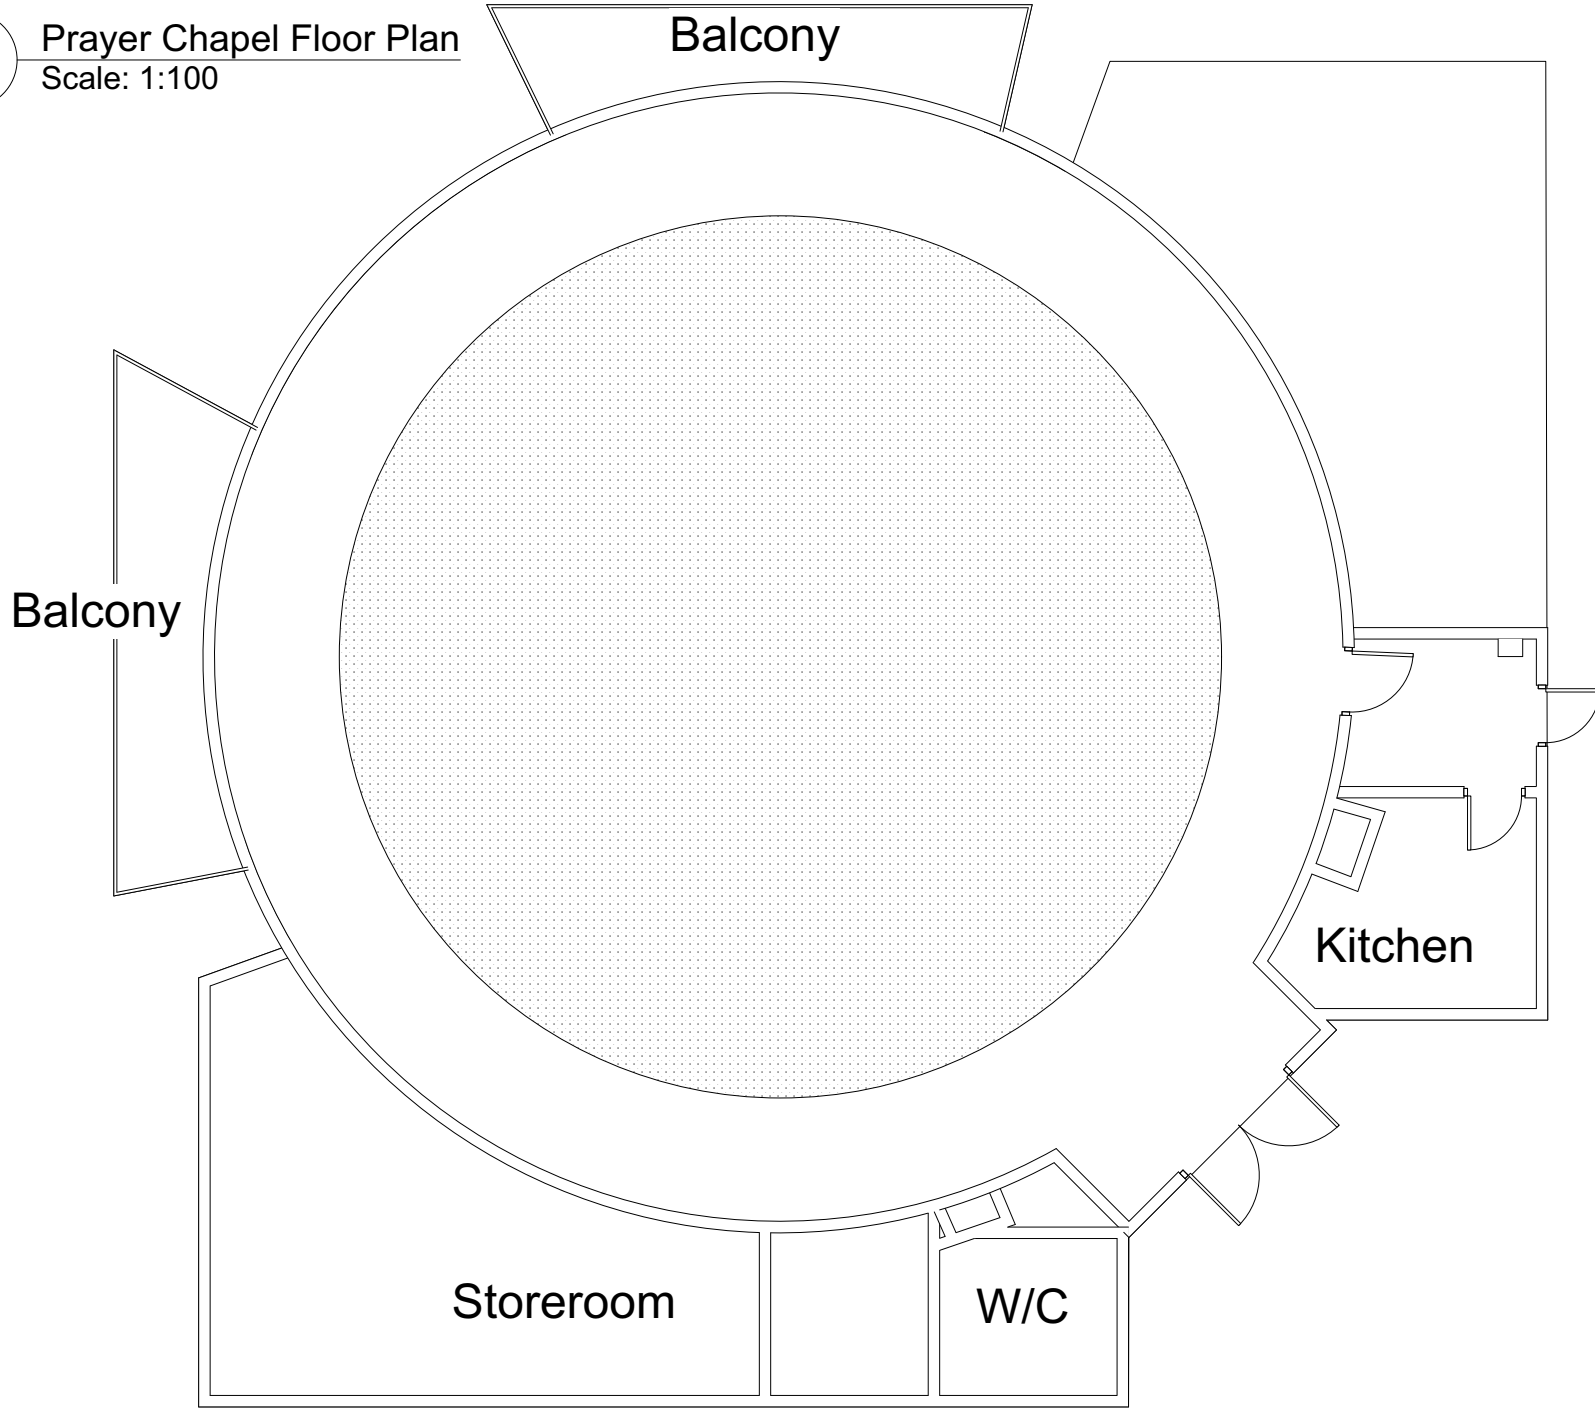

www.c3venuehire.com
production.support@c3syd.church
venuehire@c3syd.church

Drawn By: NIM
Scale: 1:100
Date: 15/9/21

Prayer Chapel
2 Dreadnought Road,
Oxford Falls